



Centrefold

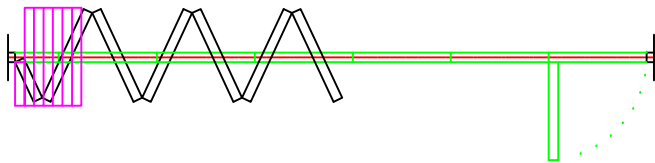

Doors must remain connected (Magnetic Catches) until all panels are fully extended and locked into place.

All necessary supportwork including timber head by others. Minimum timber size of 150 x 50mm.

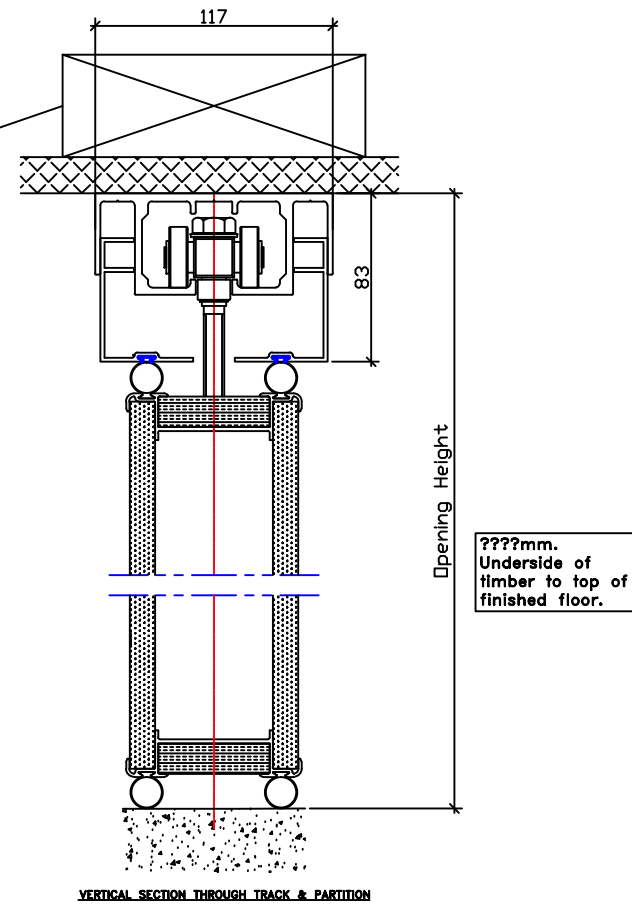

Project: ?????	
Product: Sesam Vikett 85 Top Hung Partition.	
Configuration: Centrefold, 1 wing of 6 full panels and 1 half panel.	
Finish: Duhsopan LP Laminate.	
Sound Reduction: ??dB (lab value)	Total Weight: ??kgs approx
Ironmongery: Latch and Dish Handles	Drawing No: ???
Scale: N.T.S.	Date: 20.12.13
	Drawn By: RLW
	Issue: A
Revisions:	

