


**Head Track Suspension**  
Head track is suspended on  
10mm high tensile 8.8 grade  
threaded bar

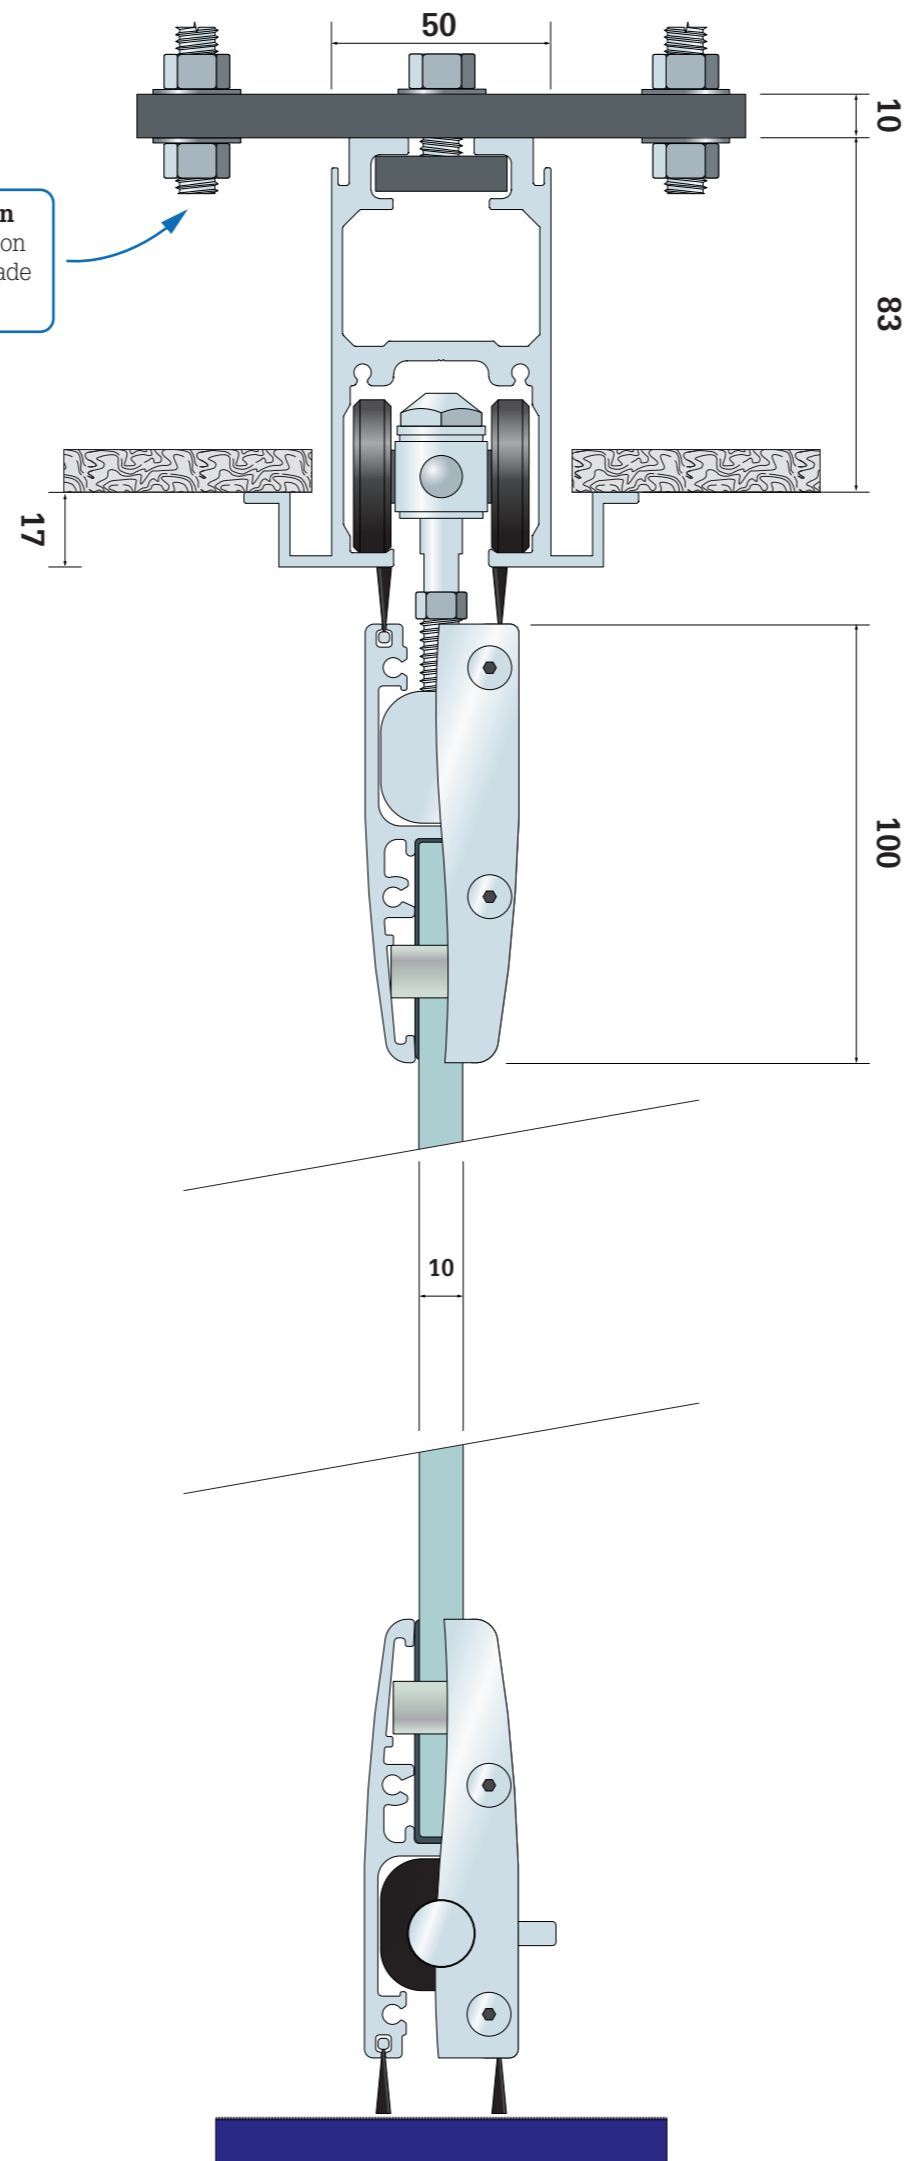


**Operable Wall Systems Ltd**  
Greenacres, Flaunden Lane,  
Belsize, Hertfordshire. WD3 4NS  
01923 244 258

<b>SYSTEM:</b> MonoPure 10	
<b>TITLE:</b> MonoPure 10 Single Point Cross Section	
<b>DRAWING NO:</b> S10SPCS	
<b>REV:</b> 1.0	<b>DATE:</b> 20.07.20
<b>DRAWING BY:</b> Chris Hardey	
<b>SCALE:</b> NTS	

The information contained within this drawing is  
Confidential, and remains the sole property of  
**Monowa Operable Wall Systems Ltd**  
COPYRIGHT Monowa Operable Wall Systems Ltd © 2020

**Head Track Suspension**  
Head track is suspended on  
10mm high tensile 8.8 grade  
threaded bar

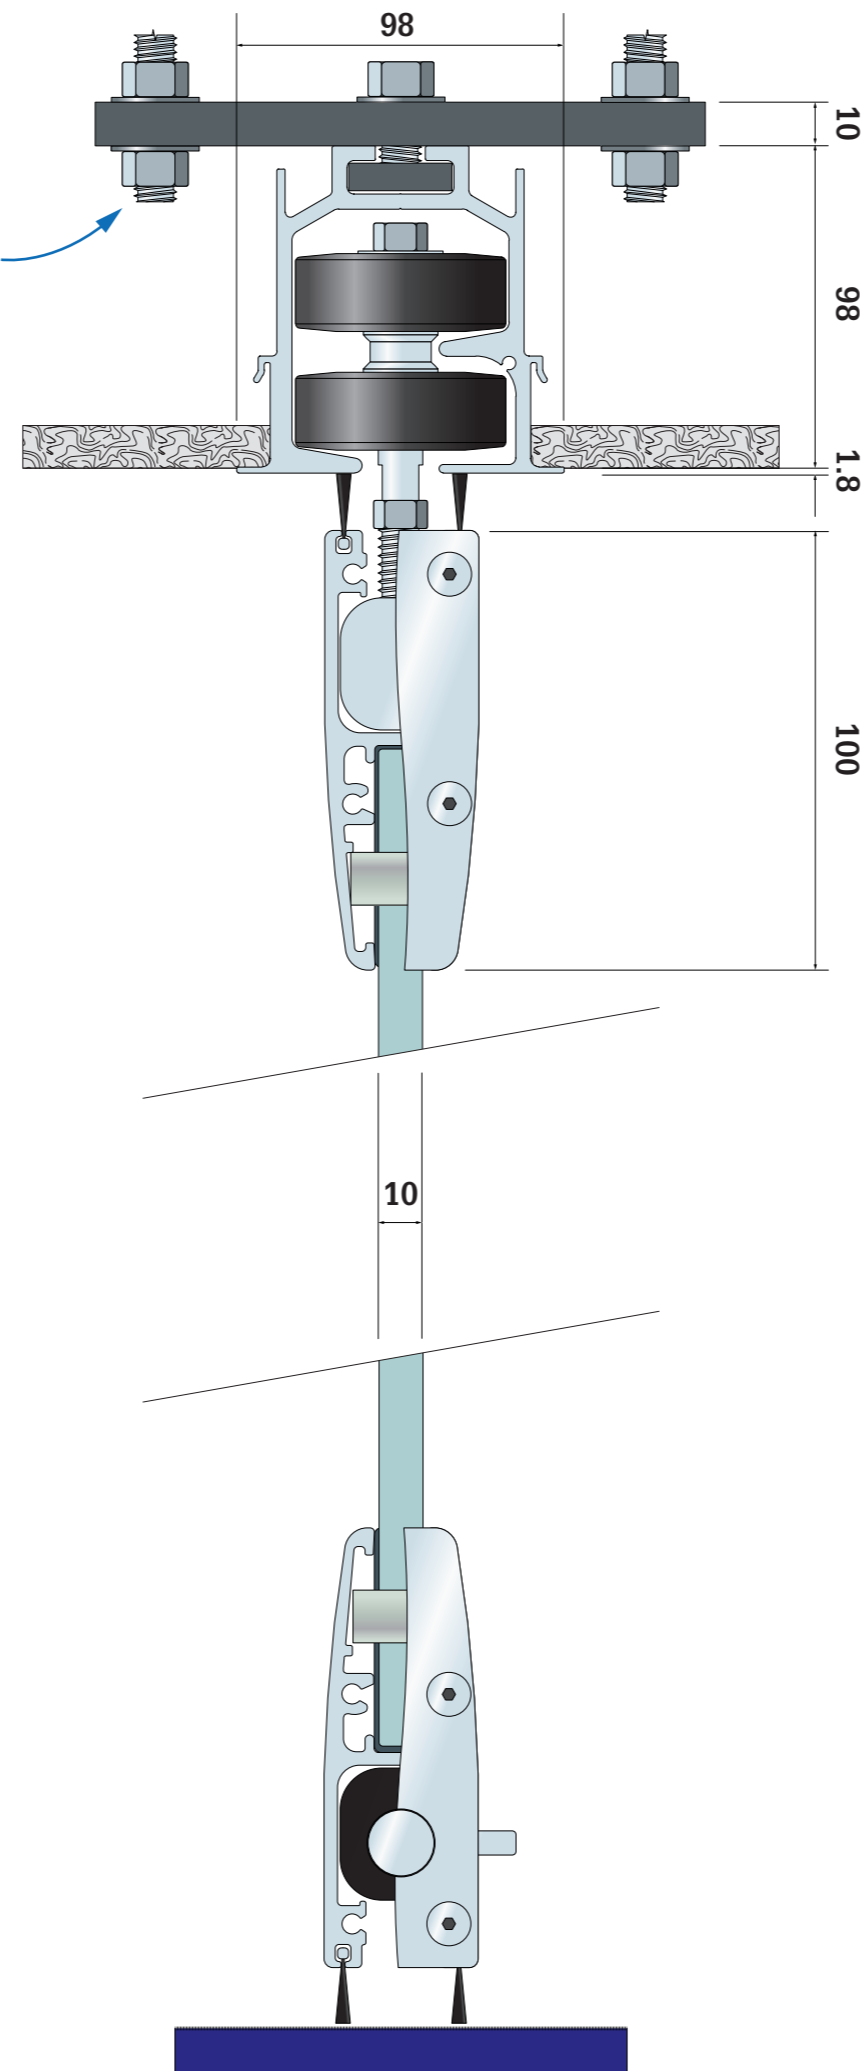

**Operable Wall Systems Ltd**  
Greenacres, Flaunden Lane,  
Belsize, Hertfordshire. WD3 4NS  
01923 244 258

<b>SYSTEM:</b> MonoPure 10	
<b>TITLE:</b> MonoPure 10 Twin Point Cross Section	
<b>DRAWING NO:</b> S10TPCS	
<b>REV:</b> 1.0	<b>DATE:</b> 20.07.20
<b>DRAWING BY:</b> Chris Hardey	
<b>SCALE:</b> NTS	