



## MonoWall A Single Point Head Track System

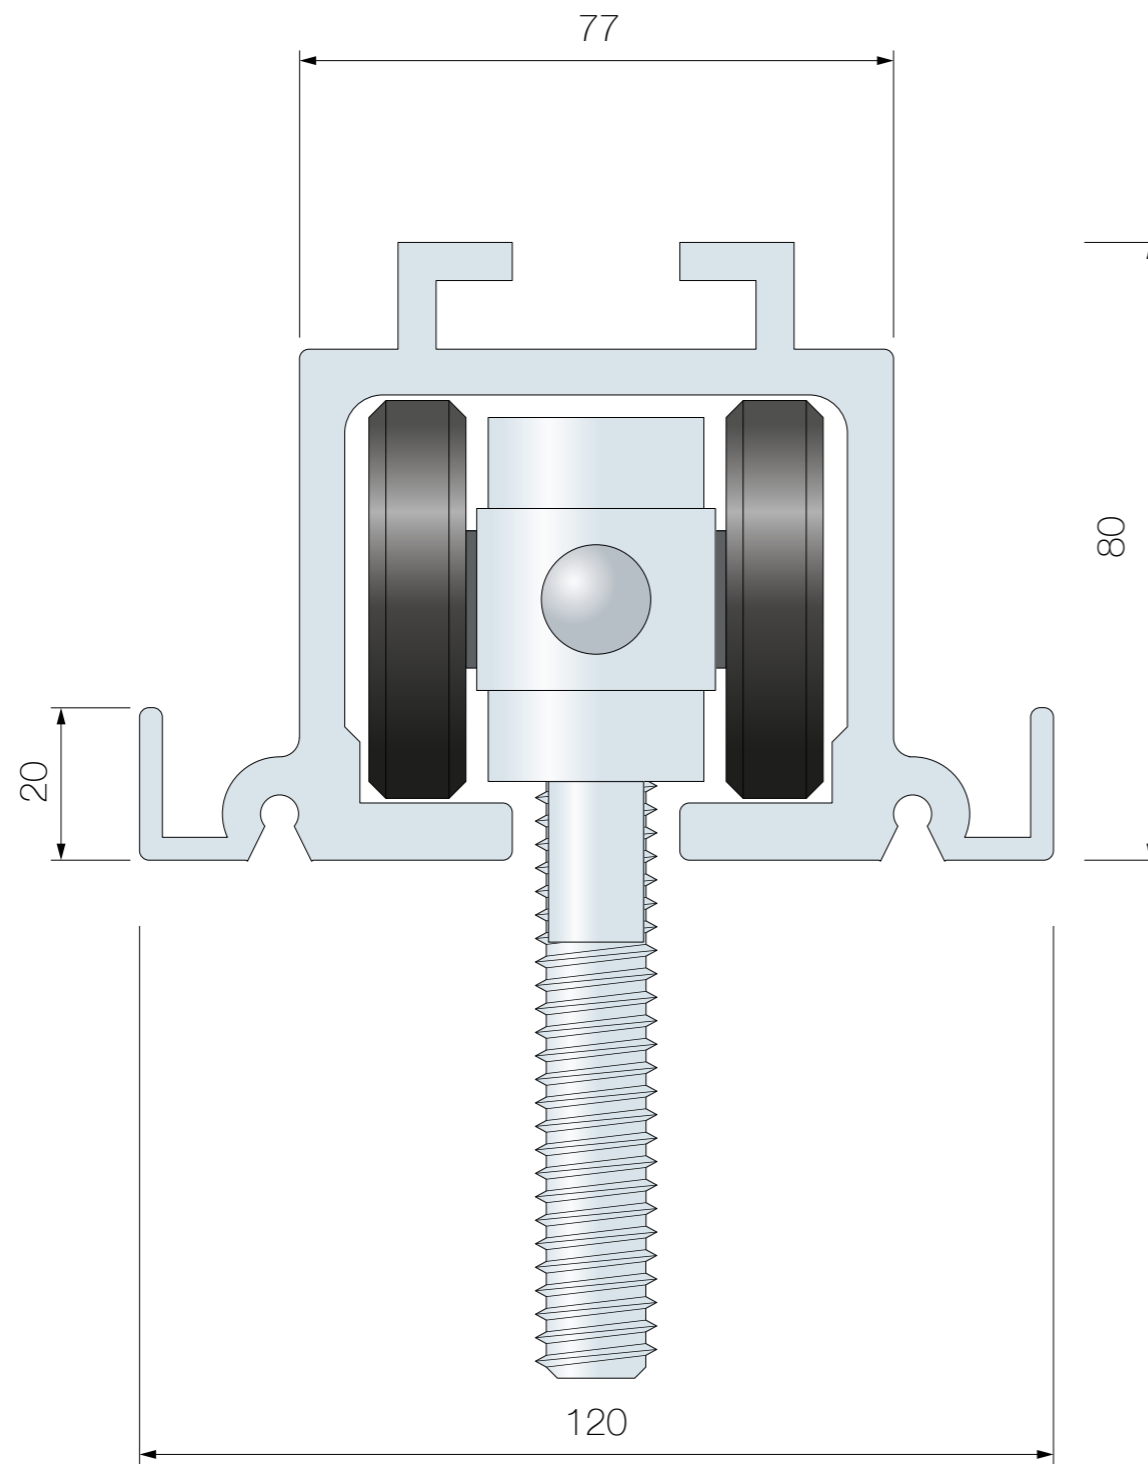

## MonoWall D Single Point Head Track System

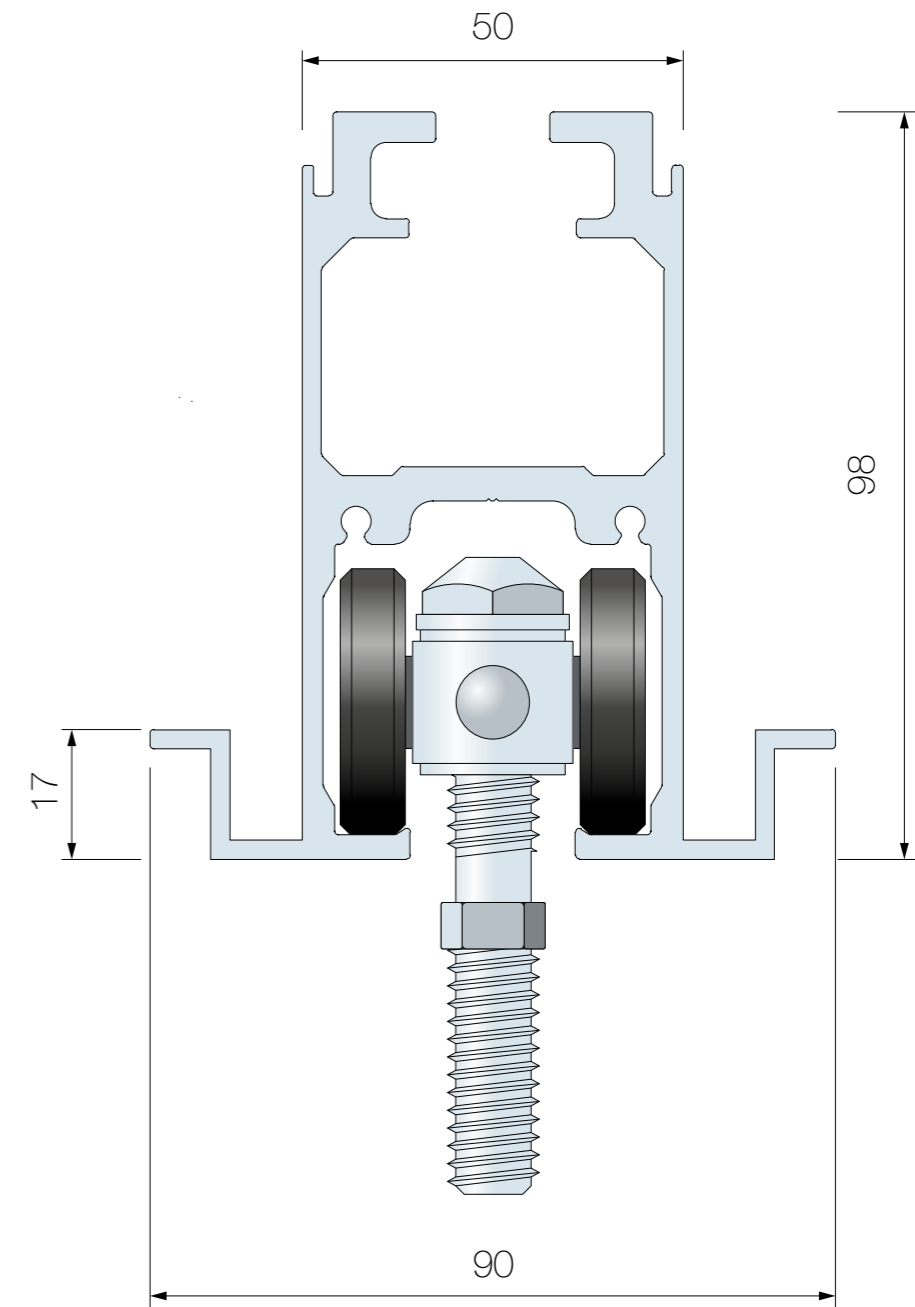

### Operable Wall Systems

Greenacres, Flaunden Lane,  
Belsize, Hertfordshire. WD3 4NS  
01923 244 258

**SYSTEM:** MonoWall/MonoGlaze

**TITLE:**  
Single Point Head Track Assembly

**DRAWING NO:** MHD100SP

**REV:** 2.0      **DATE:** 13.06.22


**DRAWING BY:** Chris Hardey

**SCALE:** 1:1 @ A3


For use with all:  
MonoWall and MonoGlaze  
systems

The information contained within this drawing is  
Confidential, and remains the sole property of  
**Monowa Operable Wall Systems Ltd**  
**COPYRIGHT** Monowa Operable Wall Systems Ltd © 2022

## MonoWall A Twin Point Head Track System

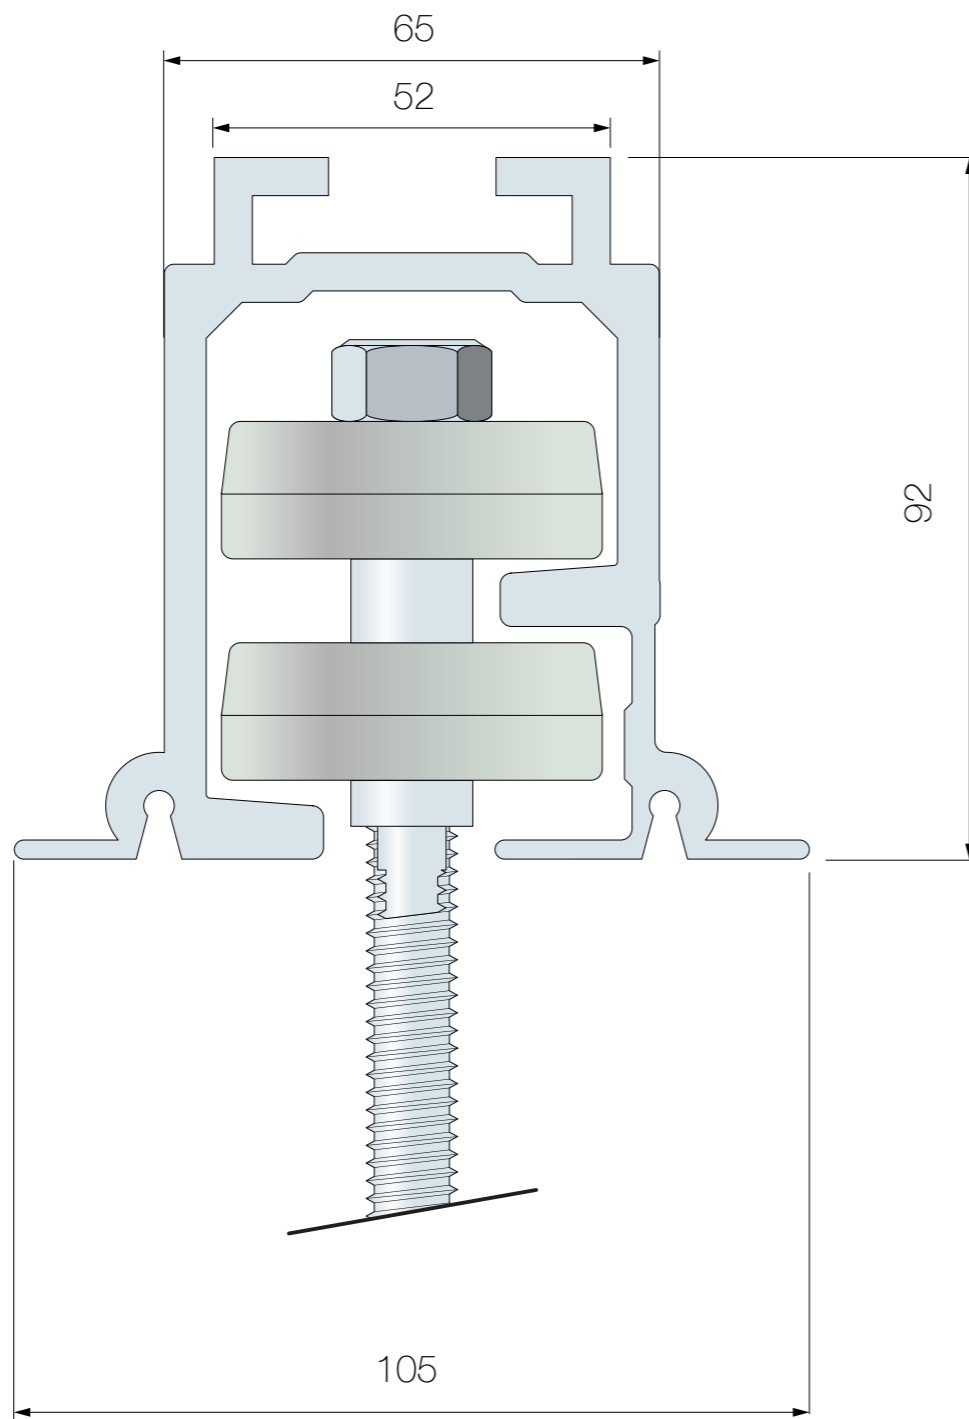

## MonoWall D Twin Point Head Track System

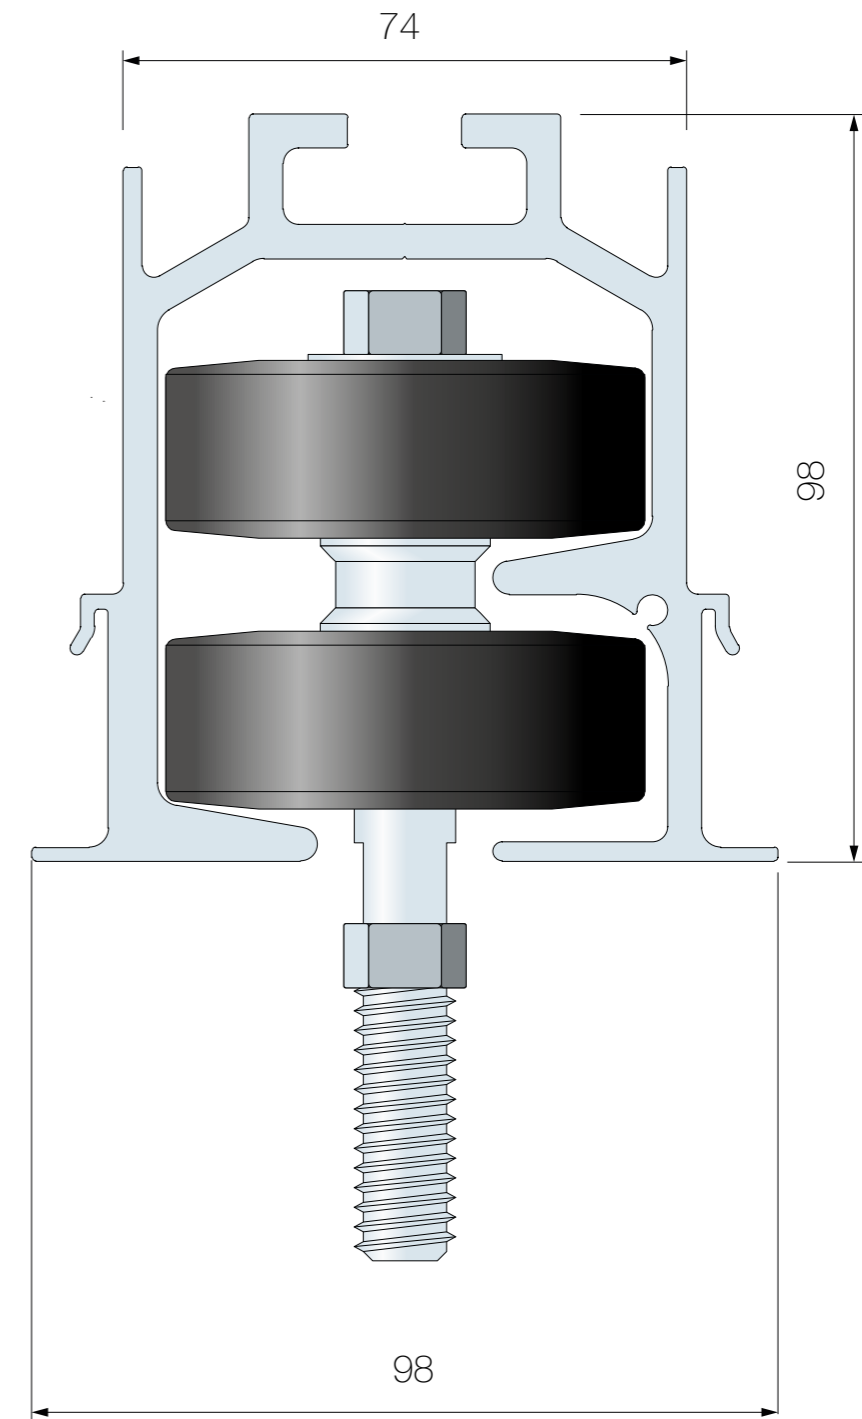

**Operable Wall Systems**  
Greenacres, Flaunden Lane,  
Belsize, Hertfordshire. WD3 4NS  
01923 244 258

**SYSTEM:** MonoWall/Clear/Glaze

**TITLE:**  
Twin Point Head Track Assembly

**DRAWING NO:** MHD100TP

**REV:** 2.0      **DATE:** 13.06.22

**DRAWING BY:** Chris Hardey


**SCALE:** 1:1 @ A3

For use with all:  
MonoWall, MonoClear and  
MonoGlaze systems

The information contained within this drawing is  
Confidential, and remains the sole property of  
**Monowa Operable Wall Systems Ltd**  
**COPYRIGHT** Monowa Operable Wall Systems Ltd © 2022

# MonoWall A

## Heavy Duty Head Track System

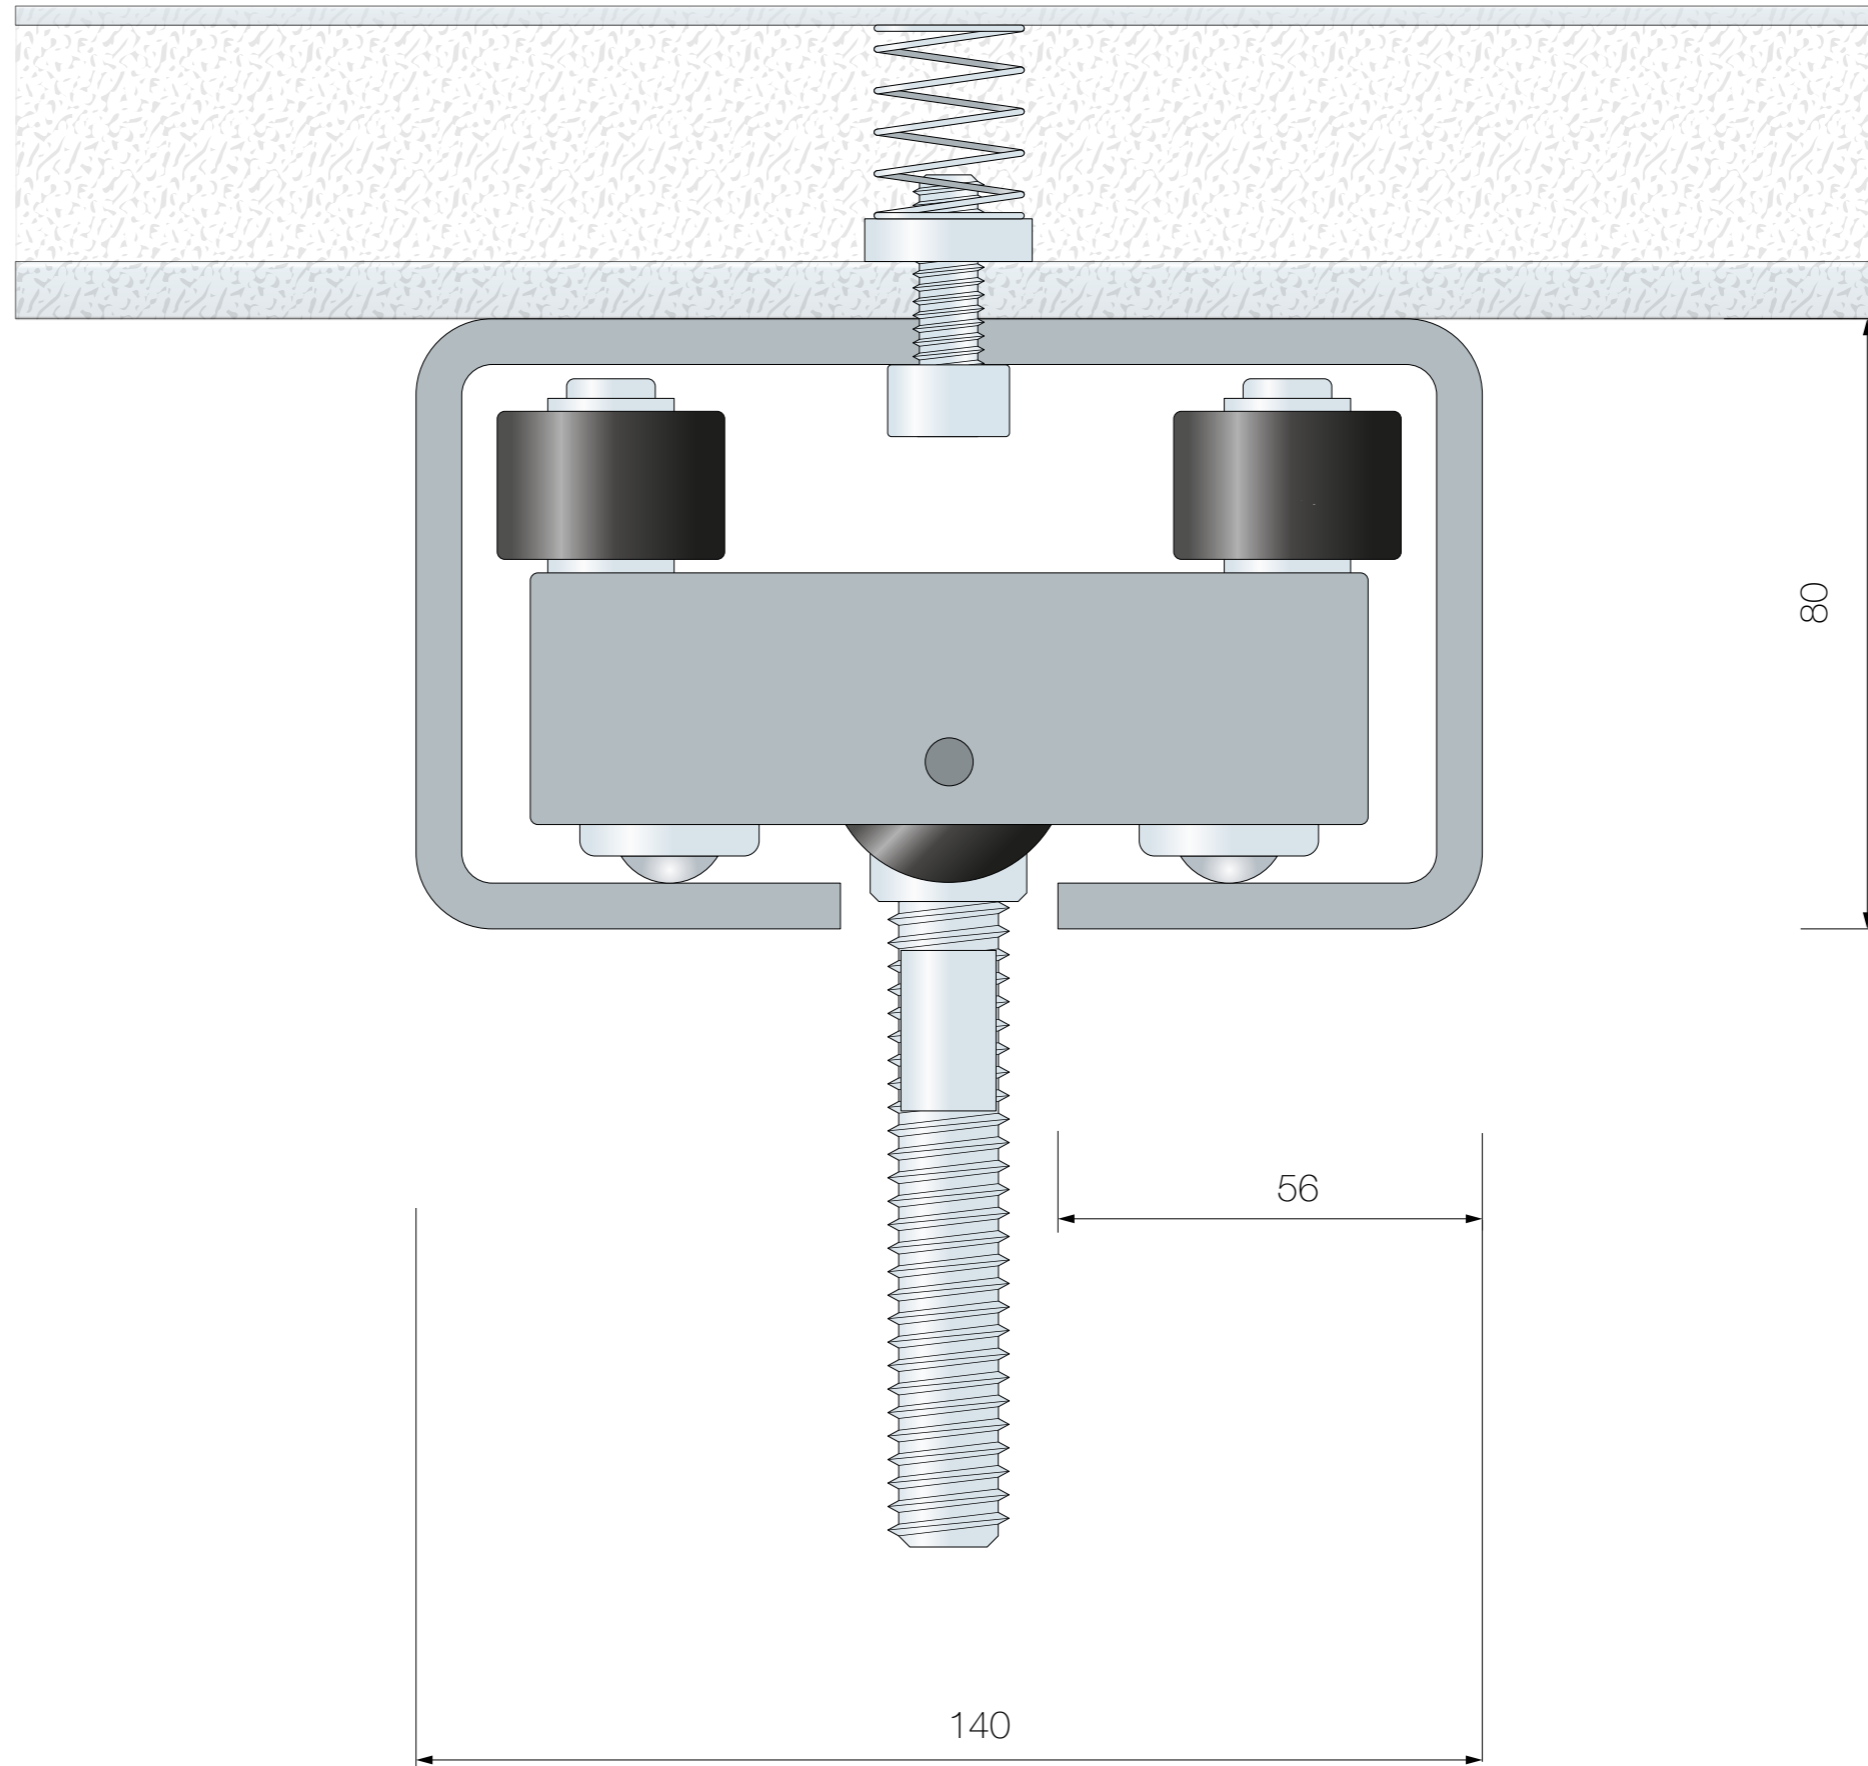

**Operable Wall Systems**  
Greenacres, Flaunden Lane,  
Belsize, Hertfordshire. WD3 4NS  
01923 244 258

**SYSTEM:** MonoWall/MonoGlaze

**TITLE:**  
Heavy Duty Head Track Assembly

**DRAWING NO:** MHD100HDA

**REV:** 2.0      **DATE:** 13.06.22


**DRAWING BY:** Chris Hardey

**SCALE:** 1:1 @ A3


For use with all:  
MonoWall and MonoGlaze  
systems

The information contained within this drawing is  
Confidential, and remains the sole property of  
**Monowa Operable Wall Systems Ltd**  
**COPYRIGHT** Monowa Operable Wall Systems Ltd © 2022

## MonoWall A Single Point Head Track System

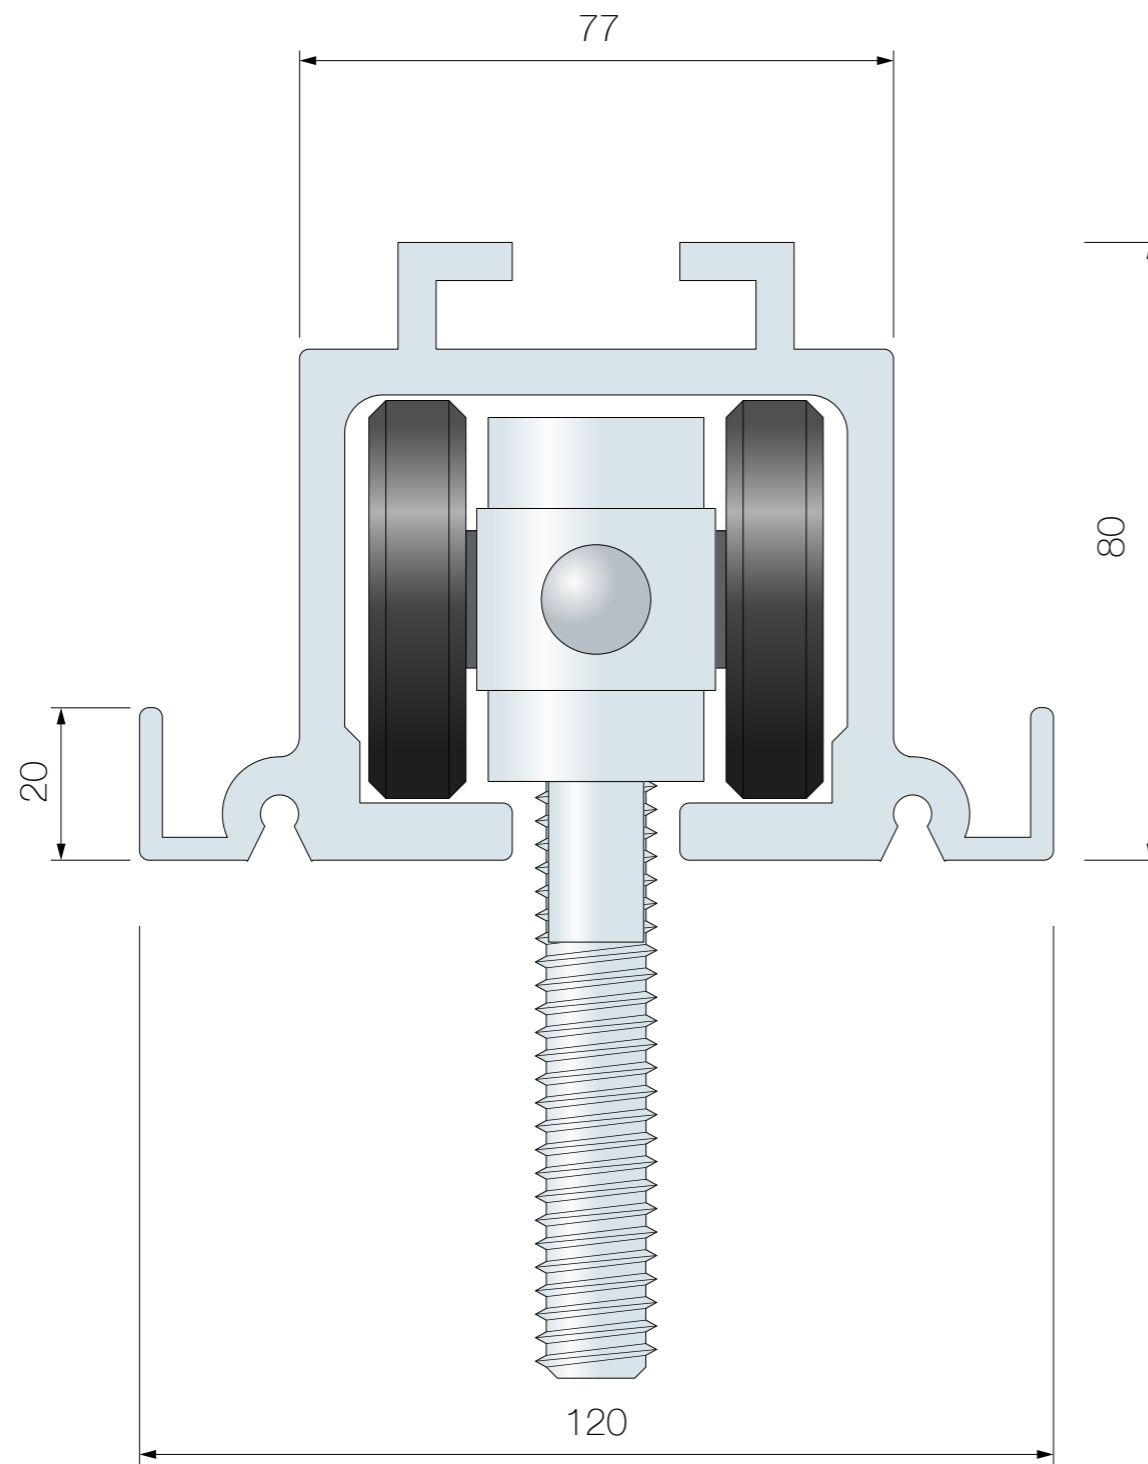

## MonoWall D Single Point Head Track System

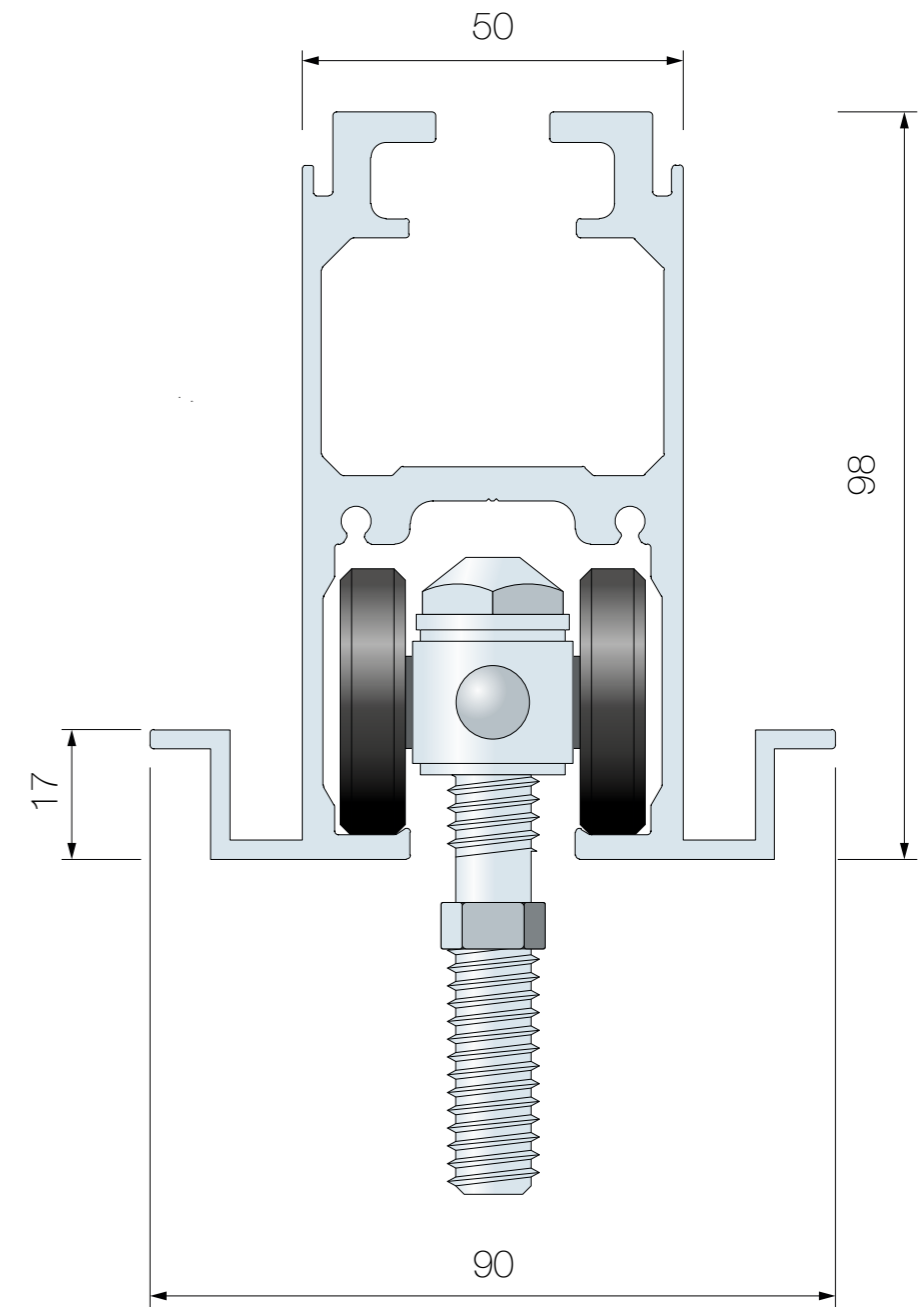

### Operable Wall Systems

Greenacres, Flaunden Lane,  
Belsize, Hertfordshire. WD3 4NS  
01923 244 258

**SYSTEM:** MonoWall/MonoGlaze

**TITLE:**  
Single Point Head Track Assembly

**DRAWING NO:** MHD100SP

**REV:** 2.0      **DATE:** 13.06.22

**DRAWING BY:** Chris Hardey

**SCALE:** 1:1 @ A3

For use with all:  
MonoWall and MonoGlaze  
systems

The information contained within this drawing is  
Confidential, and remains the sole property of  
**Monowa Operable Wall Systems Ltd**  
COPYRIGHT Monowa Operable Wall Systems Ltd © 2022